


PLAN LEGEND

- SB TRACK CENTERLINE
- NB TRACK CENTERLINE
- GUIDEWAY AT GRADE
- GUIDEWAY RETAINED FILL/CUT
- GUIDEWAY BRIDGE
- STATION PLATFORM
- - - PROPOSED TURNOUT
- EXISTING PARKS
- FLOODPLAIN
- TCAD ID # (AS OF 03/2022)
- - - EXISTING ROW
- - - EXISTING PROPERTY LINES
- - - LIMITS OF CONSTRUCTION
- - - PROPOSED ROW
- - - PROPOSED TCE
- - - PROPOSED UTILITY EASEMENT
- - - PROPOSED AUSTIN ENERGY EASEMENT
- - - PROPOSED DRAINAGE EASEMENT
- - - PROPOSED BETTERMENT EASEMENT
- - - PROPOSED SAWCUT
- BUILDING IMPACT
- - - PROPOSED GENERAL PURPOSE MOVEMENT
- - - PROPOSED BUS ONLY MOVEMENT
- - - PROPOSED BIKE MOVEMENT
- - - PROPOSED CURB
- - - PROPOSED PAVEMENT MARKINGS (TYPE VARIES)
- - - PROPOSED BIKE/SIDEWALK/SUP
- - - PROPOSED RETAINING WALL
- - - PROPOSED WORK BY OTHERS
- - - EXISTING DRIVEWAY REMOVAL
- - - SIGNALIZED INTERSECTIONS
- - - PROPOSED BUS STOP
- - - PROPOSED METROBIKE STATION
- - - PROPOSED TREE/FURN ZONE

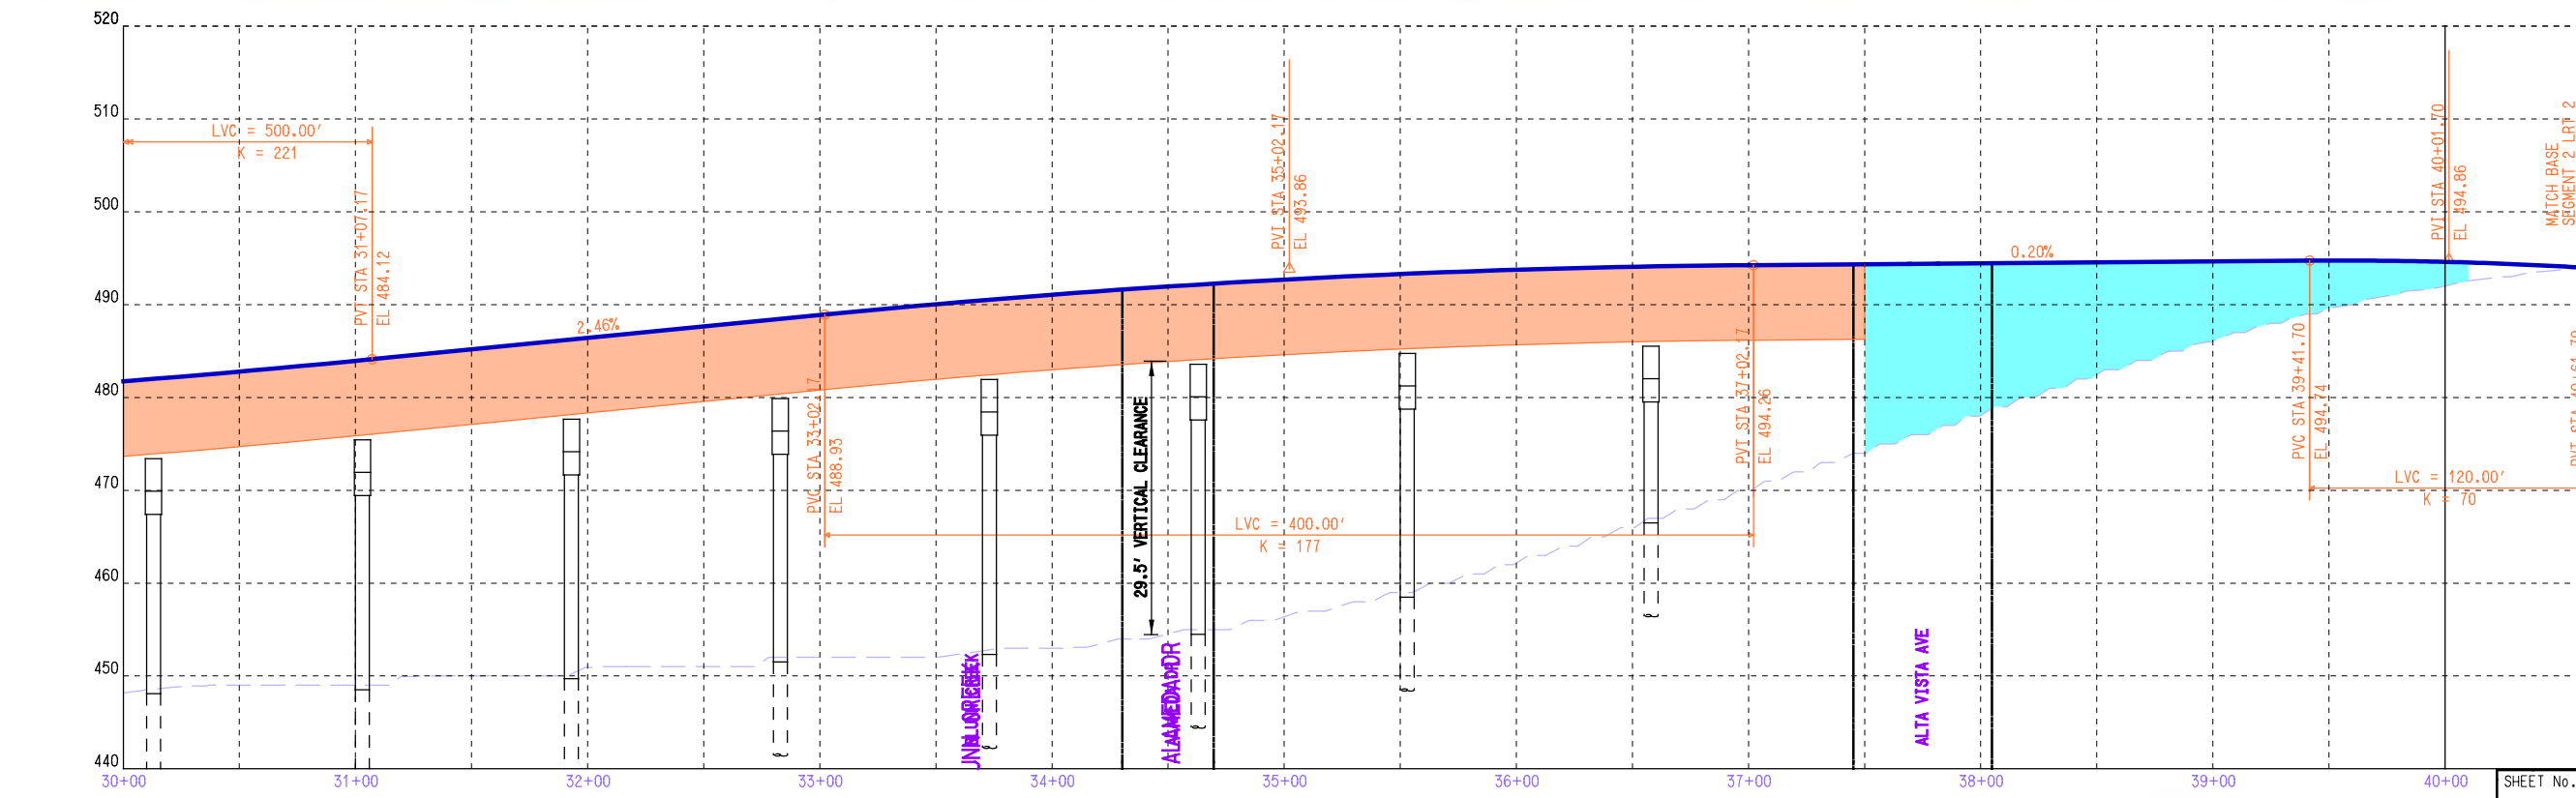


PROFILE LEGEND

- SB TRACK TOP OF RAIL
- - - EXISTING GROUND
- - - EXISTING CROSS STREET ROW
- STATION PLATFORM
- TURNOUT/CROSSOVER
- RETAINED FILL/CUT
- BRIDGE

File Name: C-1012_5P-CC1_A103D.dwg
 User Name: mmieth
 DATE: 05/03/2024
 PLOTTING TIME: 3:21:15 PM
 PLOT: C:\Users\mmieth\OneDrive\Desktop\C-1012_5P-CC1_A103D.dwg

SHEET No. 5 OF 11

REV	DATE	DESCRIPTION	BY	ENG	CHK	APP

 

SCALE	AS NOTED
DRAWN	RN/JB/AK
DESIGNED	RN/JB/AK
CHECKED	J. MIETH
APPROVED	S. ROTH
DATE	05/03/2024

AUSTIN LIGHT RAIL

DESIGN OPTION
LADY BIRD LAKE BRIDGE EXTENSION
PLAN AND PROFILE
STA. E 30+00 TO STA. E 40+63.85

CONTRACT	DWG No.	REV
C-1012	C-1012_5P-CC1_A103D	A